


- ① leachate manhole top 917.14 top of valve 898.39 top of cap 897.19 top of pvc bend 897.26 top of inv. in 897.24 NE top of inv. out 897.27 SE inv. at bottom of structure 897.04
- ② leachate manhole (water in structure) top 898.98 8" inv. in 894.56 NE 8" inv. out 894.51 SW
- ③ leachate manhole top 899.89 8" inv. in 893.17 SW 8" inv. in 893.17 SE 8" inv. out 893.23 SW
- ④ manhole top 894.81 2" inv. in 890.63 NW 8" inv. in 890.96 SE 8" inv. in 890.83 SW 8" inv. out 890.89 NW

storm Gate Inlet top 907.92 36" inv. out 902.17 NE

DRAFT

FOR PERMITTING PURPOSES ONLY

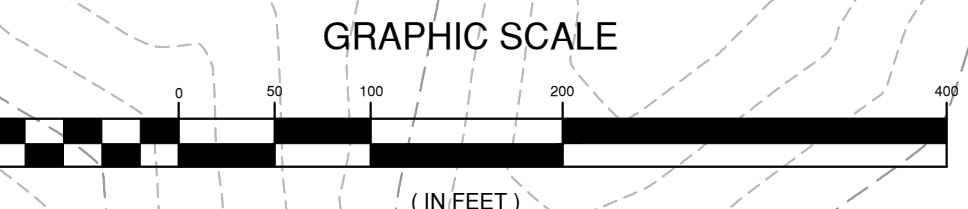

- NOTES:**
- TOPOGRAPHY IS BASED ON A NOVEMBER 29, 2013 AERIAL SURVEY BY LOUISA AERIAL SURVEY, INC.
  - LINER ANCHOR TRENCH MARKERS USED TO ASSUME LINER LIMITS AT CELLS 6 AND 7 AND VARIOUS EXISTING FEATURES ARE BASED ON A 2-22-2012 AND 2-23-2013 FIELD SURVEY BY DRAPER ADEN ASSOCIATES AS A PART OF CELLS 6 AND 7 AS-BUILT SURVEYING.
  - EXISTING LINER ANCHOR TRENCH LIMITS AT PHASES 1 THROUGH 3 ARE SHOWN AT AN ASSUMED OFFSET FROM WASTE LIMITS FOUND DURING TEST PIT EXPLORATION BY DRAPER ADEN ASSOCIATES.
  - GAS PROBES BP-01, BP-02, BP-03, AND BP-04 TO BE ABANDONED DURING CONSTRUCTION OF PHASE IV.

**Draper Aden Associates**  
*Engineering • Surveying • Environmental Services*  
 Blacksburg, VA  
 2206 South Main Street  
 Blacksburg, VA 24060  
 540-552-0444 Fax: 540-552-0291  
 www.daa.com

**BASE GRADE - SOIL LINER OPTION**  
**PERMIT MODIFICATION FOR LATERAL EXPANSION**  
**REGION 2000 REGIONAL LANDFILL**  
**LIVESTOCK ROAD FACILITY**  
 CAMPBELL COUNTY, VIRGINIA

REVISIONS	
DESIGNED BY:	NTM
DRAWN BY:	DLD
CHECKED BY:	WGH
SCALE:	1" = 100'
DATE:	XXXX/2014
PROJECT NUMBER:	B09107-109B
<b>5</b>	