



- 1 leachate monitor
top of valve 898.39
top of cap 897.19
top of inv. in 897.24 NE
top of inv. out 897.27 SE
inv. at bottom of structure 897.04
 - 2 leachate monitor
(water in structure)
8" inv. in 894.56 NE
8" inv. out 894.51 SW
 - 3 leachate monitor
top 899.69
8" inv. in 893.17 SW
8" inv. in 893.17 SE
8" inv. out 893.23 SW
 - 4 leachate monitor
top 899.63 NW
8" inv. in 890.63 SW
8" inv. out 890.59 NW
- storm grate inlet
36" inv. out 902.17 NE

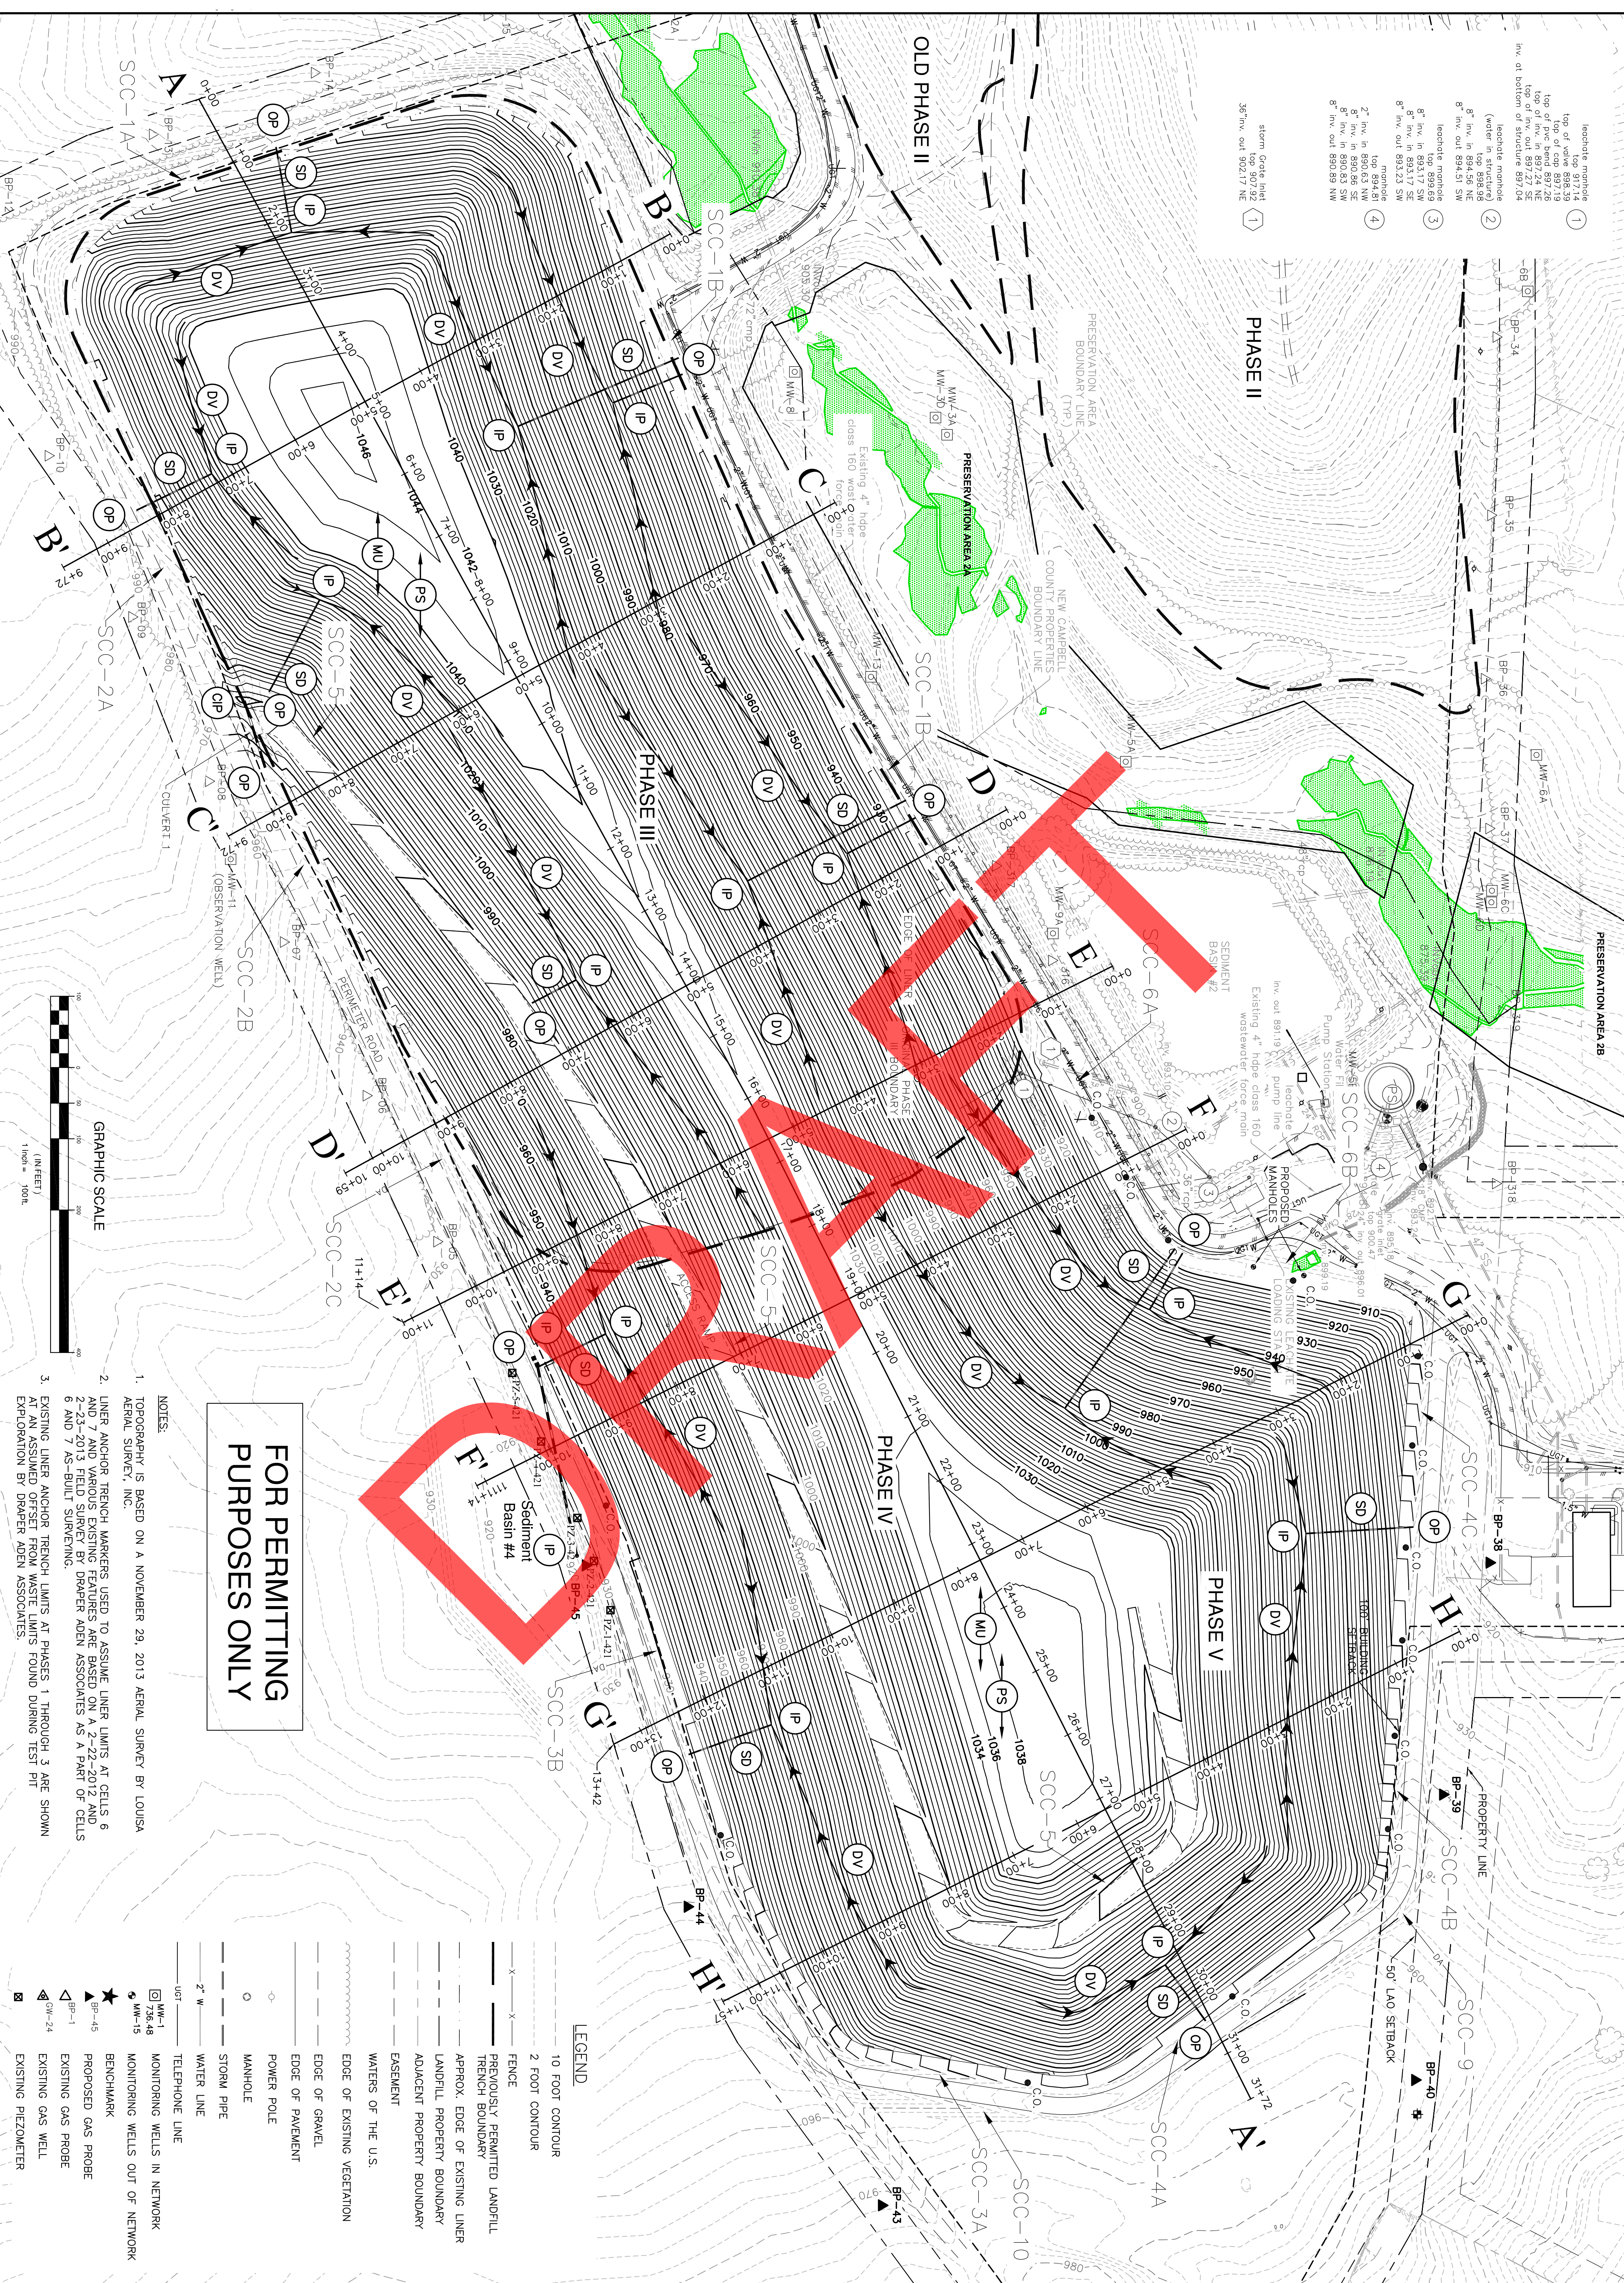

**FOR PERMITTING
PURPOSES ONLY**

- NOTES:**
1. TOPOGRAPHY IS BASED ON A NOVEMBER 29, 2013 AERIAL SURVEY BY LOUISA AERIAL SURVEY, INC.
 2. LINER ANCHOR TRENCH MARKERS USED TO ASSUME LINER LIMITS AT CELLS 6 AND 7 AND VARIOUS EXISTING FEATURES ARE BASED ON A 2/22-2012 LAND 2-23-2013 FIELD SURVEY BY DRAPER ADEN ASSOCIATES AS A PART OF CELLS 6 AND 7 AS-BUILT SURVEYING.
 3. EXISTING LINER ANCHOR TRENCH LIMITS AT PHASES 1 THROUGH 3 ARE SHOWN AT AN ASSUMED OFFSET FROM WASTE LIMITS FOUND DURING TEST PIT EXPLORATION BY DRAPER ADEN ASSOCIATES.

- LEGEND**
- 10 FOOT CONTOUR
 - 2 FOOT CONTOUR
 - FENCE
 - PREVIOUSLY PERMITTED LANDFILL
 - TRENCH BOUNDARY
 - APPROX. EDGE OF EXISTING LINER
 - LANDFILL PROPERTY BOUNDARY
 - ADJACENT PROPERTY BOUNDARY
 - EASEMENT
 - WATERS OF THE U.S.
 - EDGE OF EXISTING VEGETATION
 - EDGE OF GRAVEL
 - EDGE OF PAVEMENT
 - POWER POLE
 - MANHOLE
 - STORM PIPE
 - WATER LINE
 - TELEPHONE LINE
 - MONITORING WELLS IN NETWORK
 - MONITORING WELLS OUT OF NETWORK
 - BENCHMARK
 - PROPOSED GAS PROBE
 - EXISTING GAS PROBE
 - EXISTING GAS WELL
 - EXISTING PIEZOMETER

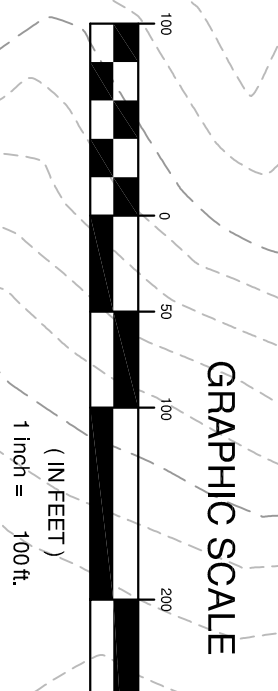

<p style="text-align: center;">FINAL CLOSURE GRADE PERMIT MODIFICATION FOR LATERAL EXPANSION REGION 2000 REGIONAL LANDFILL LIVESTOCK ROAD FACILITY</p> <p style="text-align: center;">CAMPBELL COUNTY, VIRGINIA</p>	<p>Draper Aden Associates <i>Engineering • Surveying • Environmental Services</i></p> <p>Blacksburg, VA 2206 South Main Street Blacksburg, VA 24060 540-552-0444 Fax: 540-552-0291 www.daa.com</p> <p>Richmond, VA Charlottesville, VA Hampton Roads, VA Coats, NC</p>
<p>DESIGNED BY: NTM</p> <p>DRAWN BY: DLD</p> <p>CHECKED BY: WGH</p> <p>SCALE: 1" = 100'</p> <p>DATE: XX/XX/2014</p> <p>PROJECT NUMBER: B09107-109B</p> <p style="text-align: center; font-size: 24px; font-weight: bold;">7</p>	<p>REVISIONS</p>